



PROPOSED ELEVATION TO WELLINGTON STREET

1:50

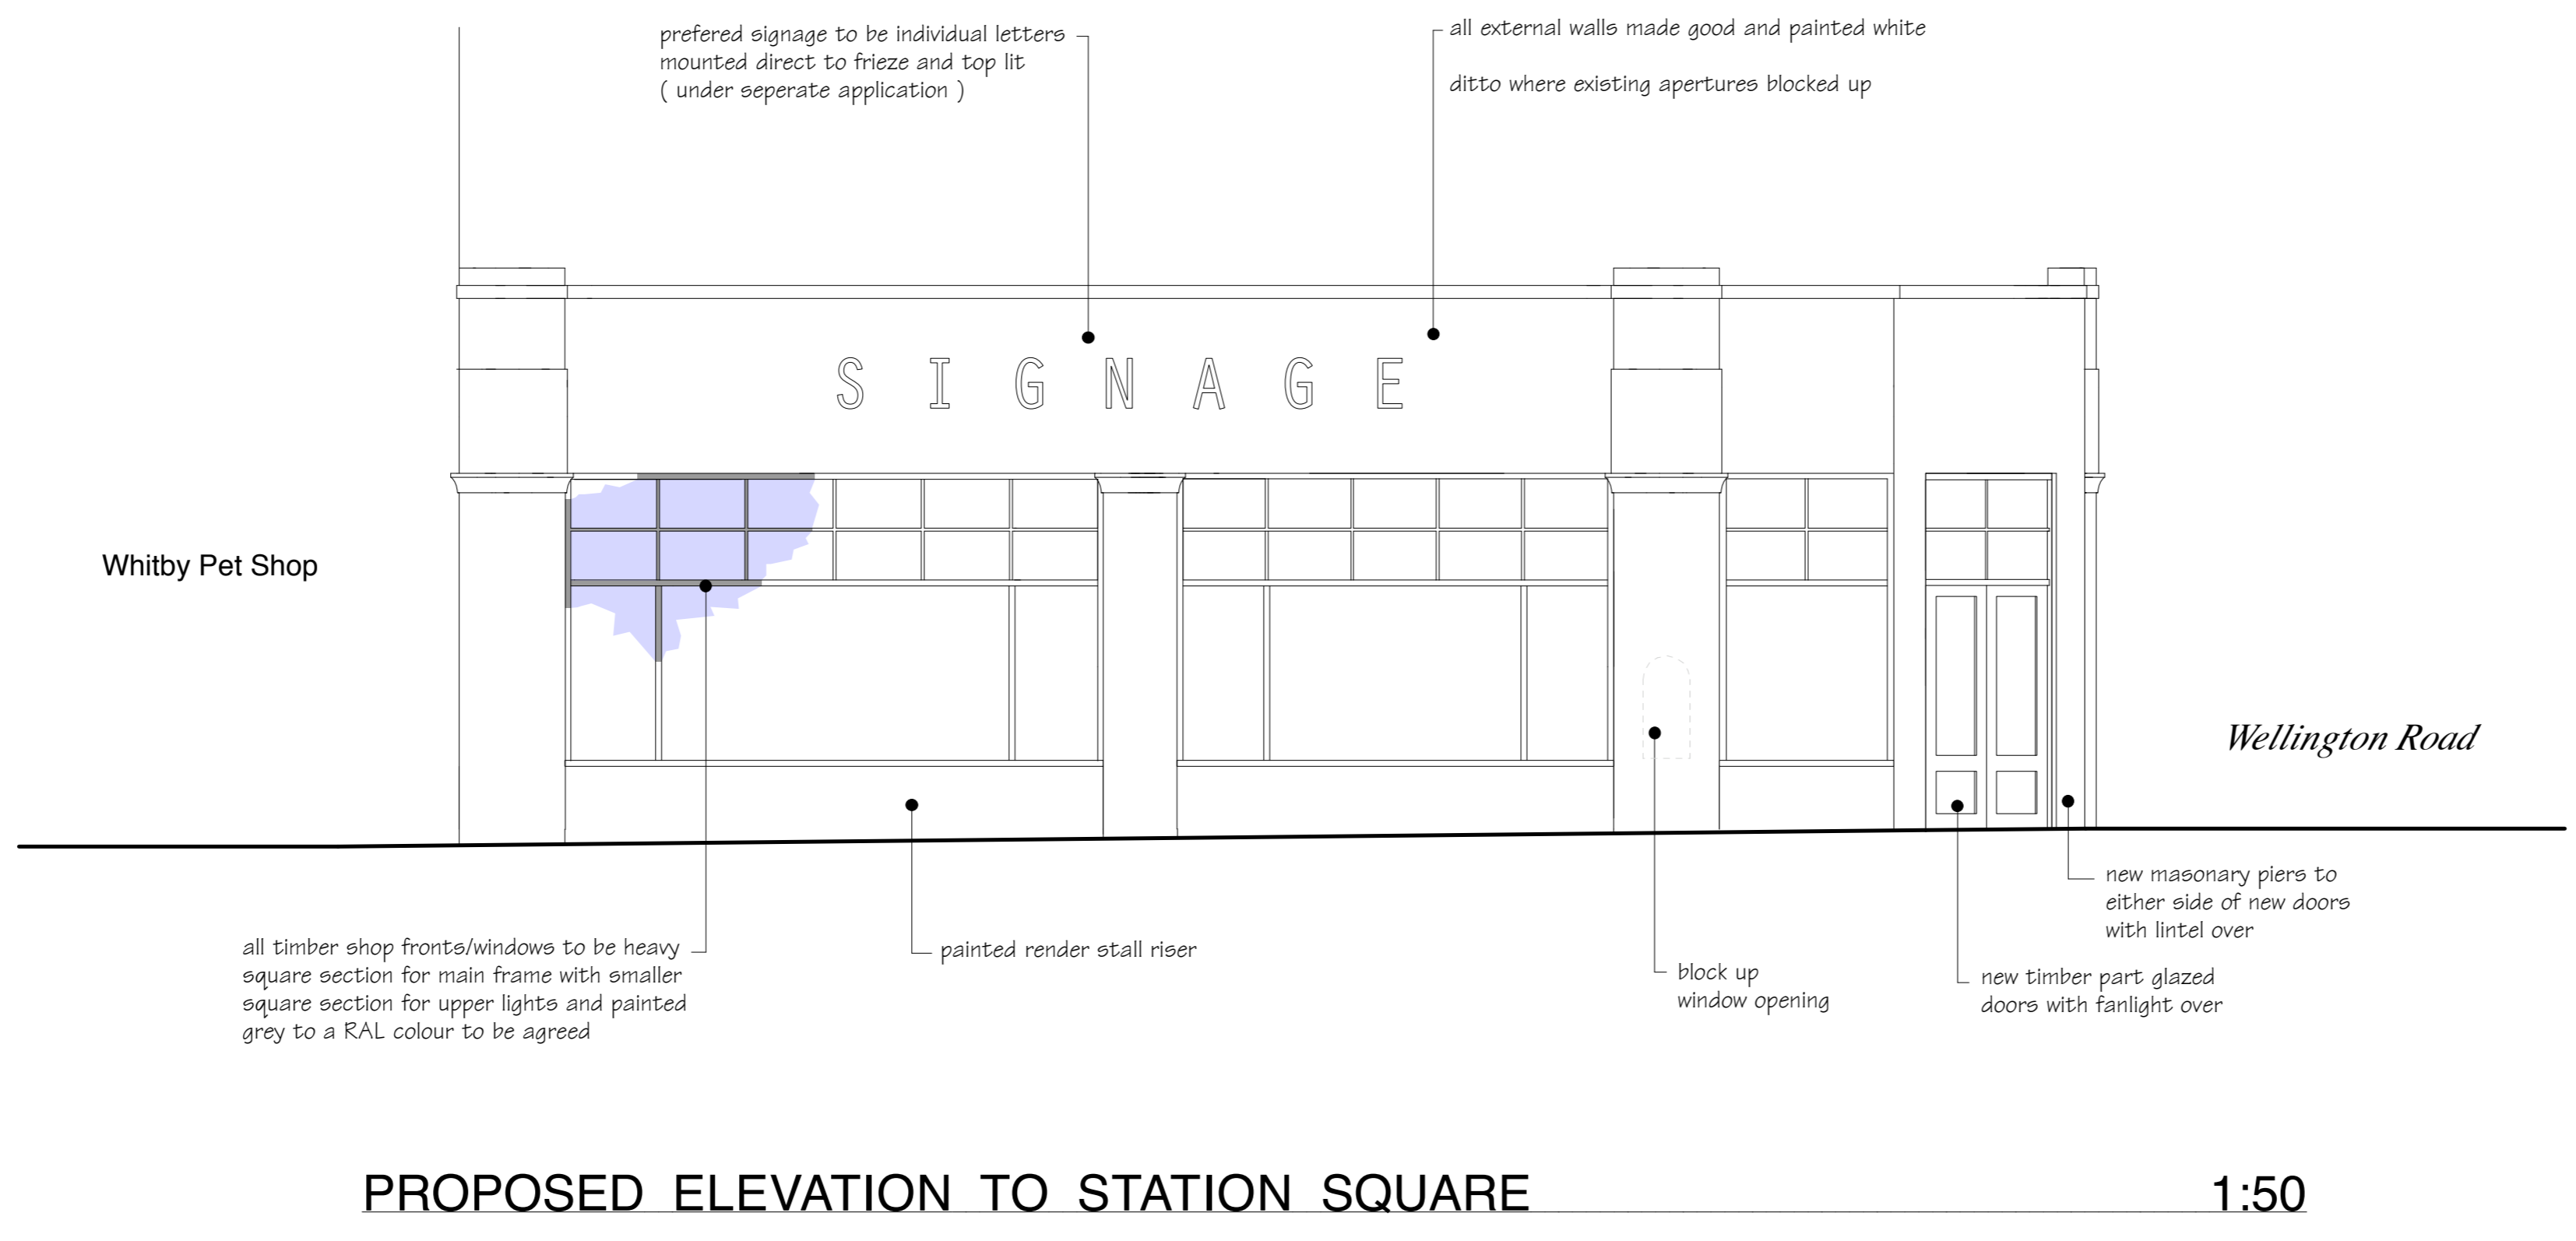

PROPOSED ELEVATION TO STATION SQUARE

1:50

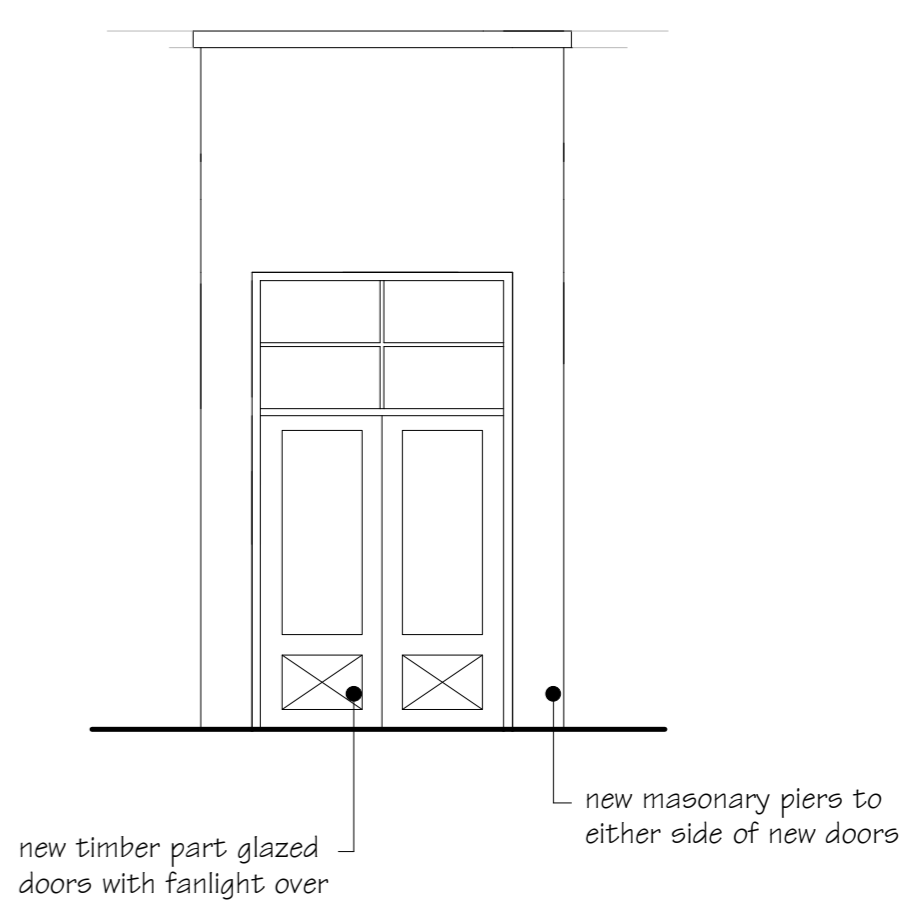

ANGLED CORNER 1:50

